



DIST	COUNTY	ROUTE	KILOMETER POST TOTAL PROJECT	SHEET No	TOTAL SHEETS
07	LA	210	29.0/35.0	3	20



PARSONS
100 WEST WALNUT ST,
PASADENA, CA 91124

NOTE:
FOR COMPLETE ROW AND ACCURATE ACCESS DATA,
SEE R/W RECORDS AT DISTRICT OFFICE.

CALCULATED/
DESIGNED BY
CONRADO AYALA


CHECKED BY
PETE TUCCILLO

DATE

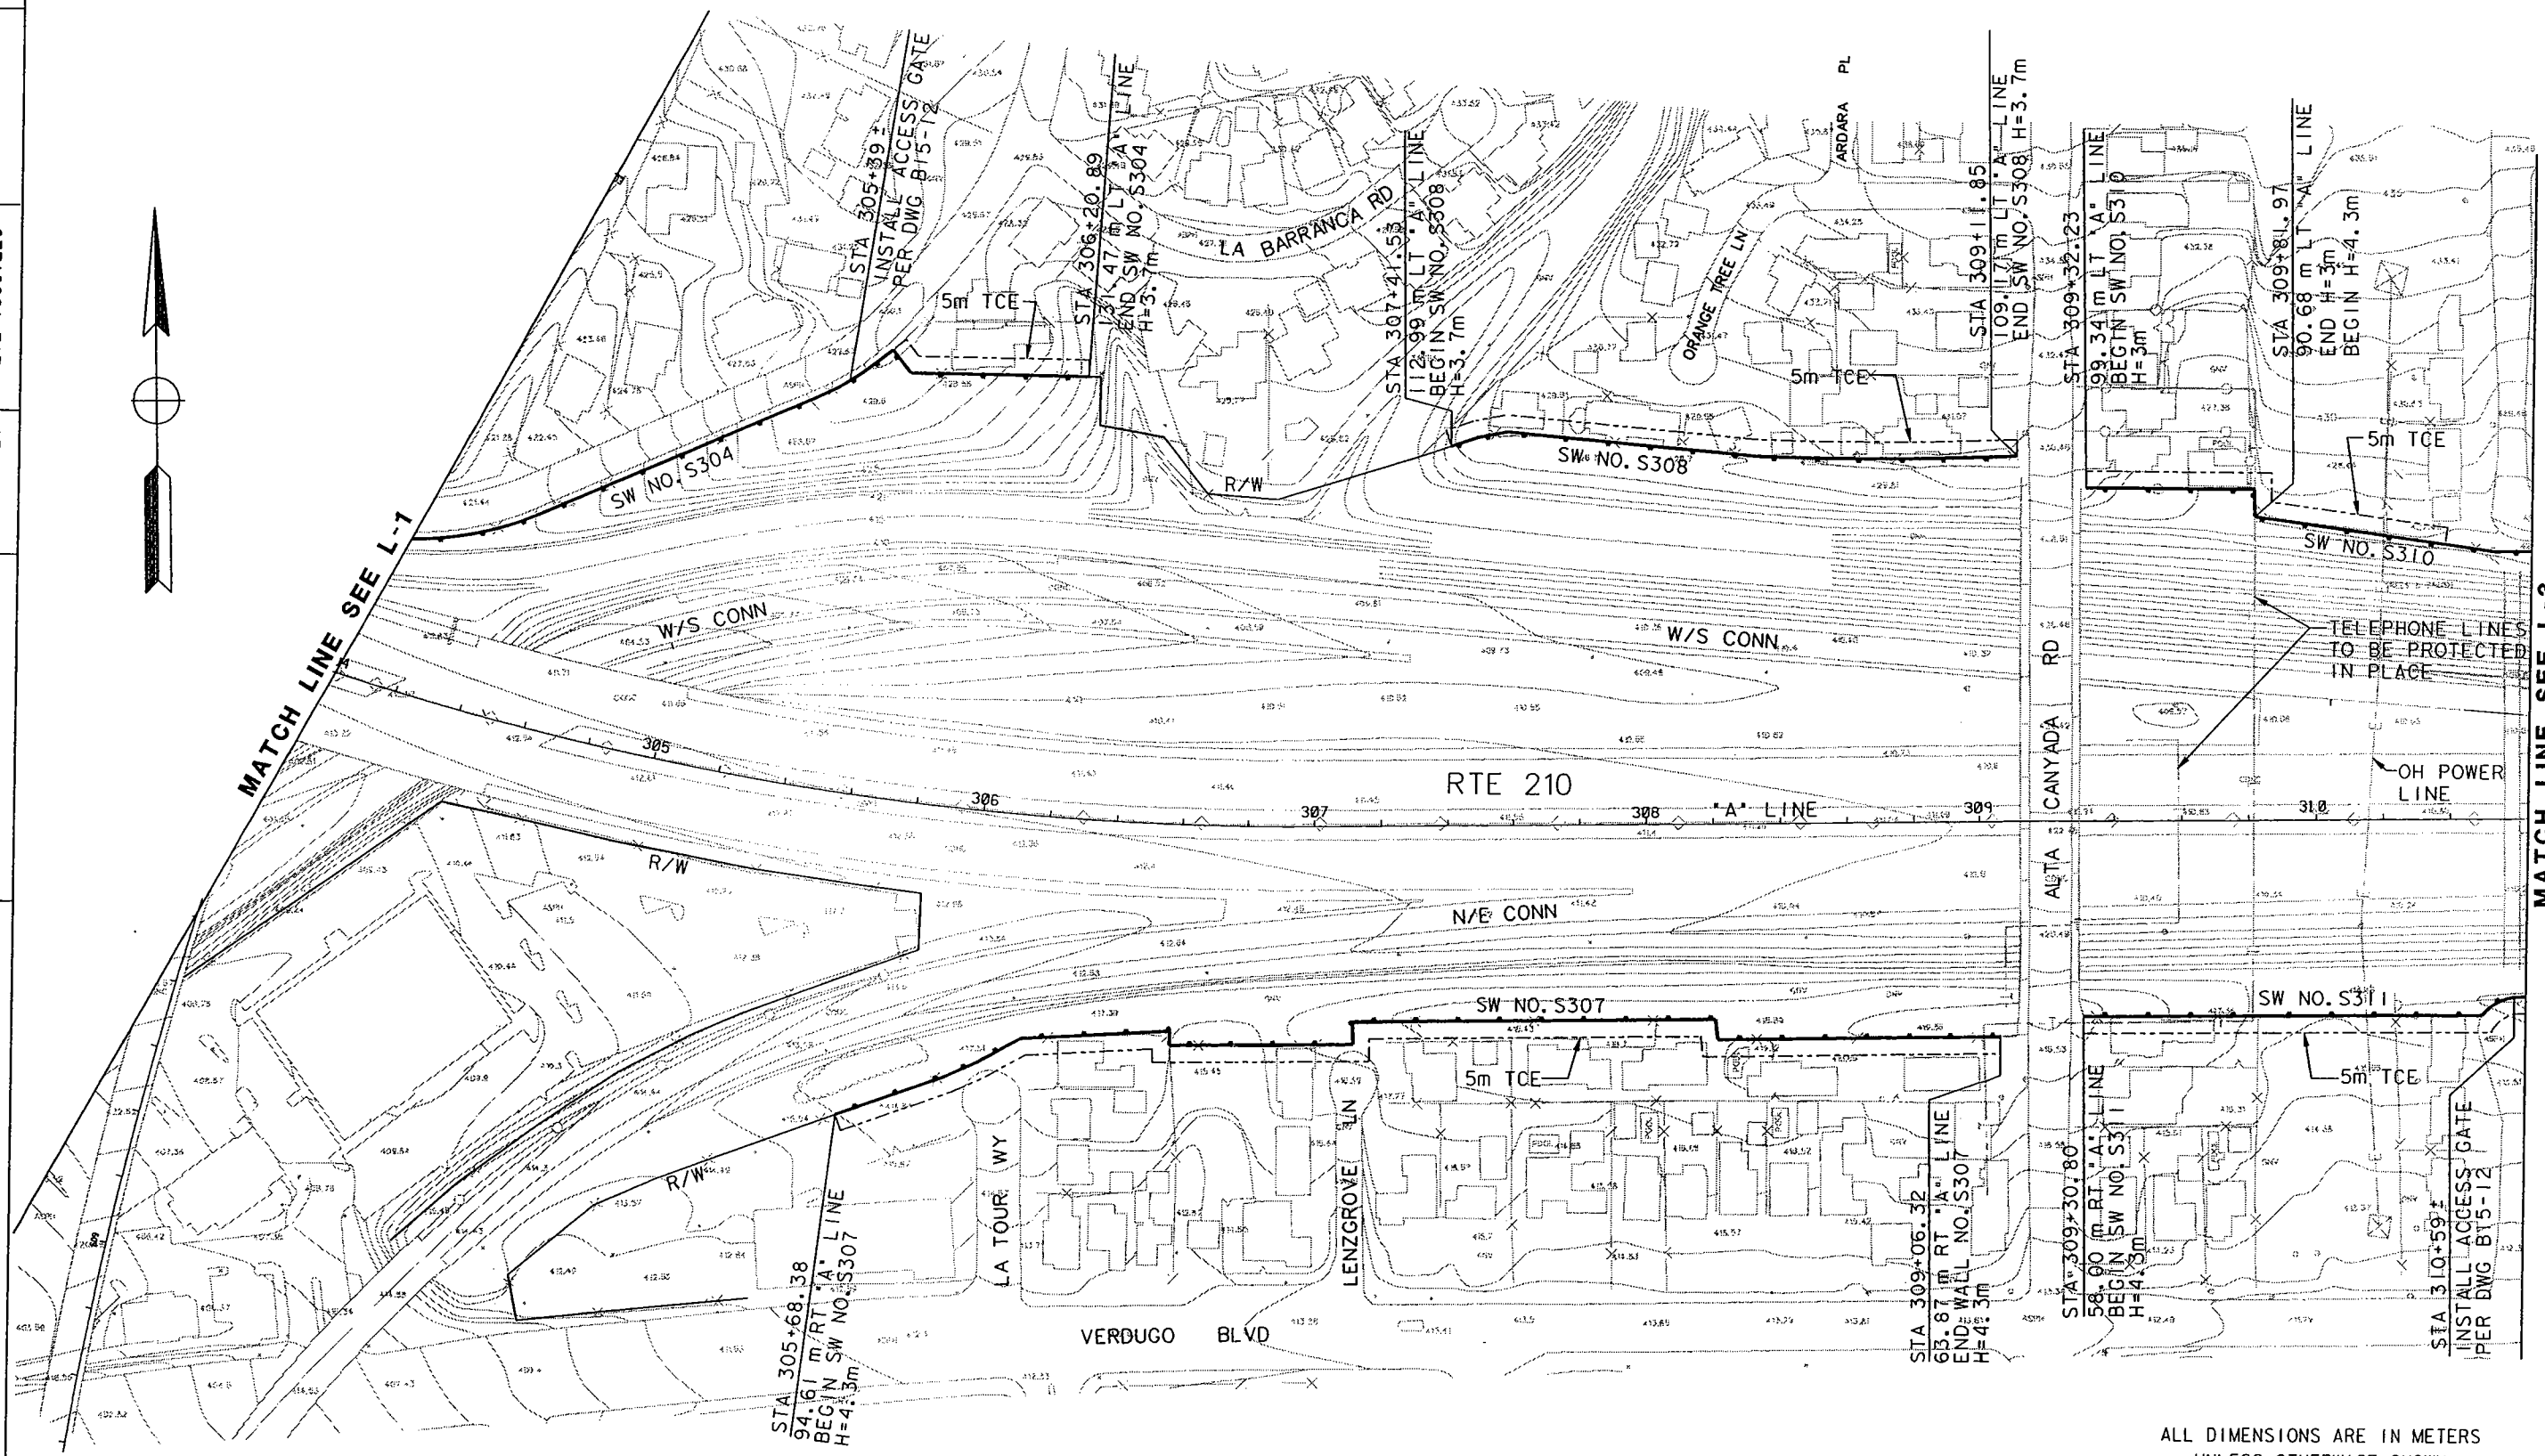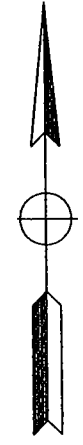

**FOR NBSSR ONLY
NOT FOR CONSTRUCTION**

ALL DIMENSIONS ARE IN METERS
UNLESS OTHERWISE SHOWN
SOUND WALL LAYOUT
SCALE: 1:2000
L-2

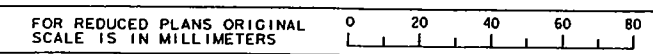

USERNAME -> USER
DGN FILE -> REQUEST

EA 07-24410 K

STATE OF CALIFORNIA - DEPARTMENT OF TRANSPORTATION
Caltrans

LAST REVISION DATE PLOTTED -> DATE
TIME PLOTTED -> TIME


DIST	COUNTY	ROUTE	KILOMETER POST TOTAL PROJECT	SHEET No	TOTAL SHEETS
07	LA	210	29.0/35.0	12	20

PARSONS
100 WEST WALNUT ST,
PASADENA, CA 91124




DATE	
CONRADO AYALA	PETE TUCCILLO
CALCULATED/DESIGNED BY	CHECKED BY


STATE OF CALIFORNIA - DEPARTMENT OF TRANSPORTATION
Caltrans

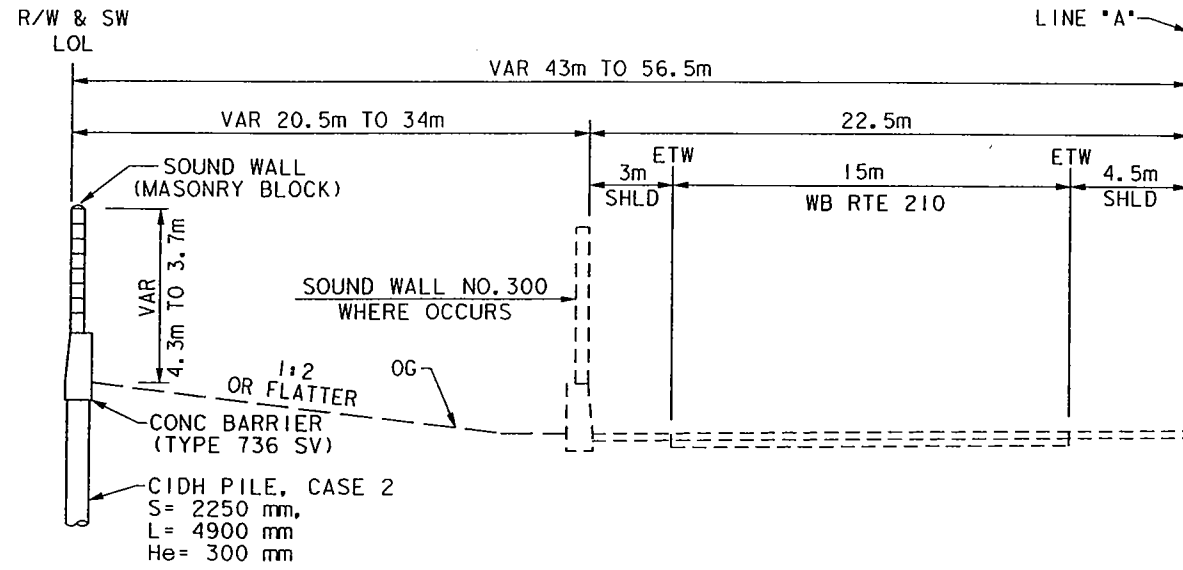


SOUNDWALL NO. S304
STA 302+05.75 TO STA 304+37

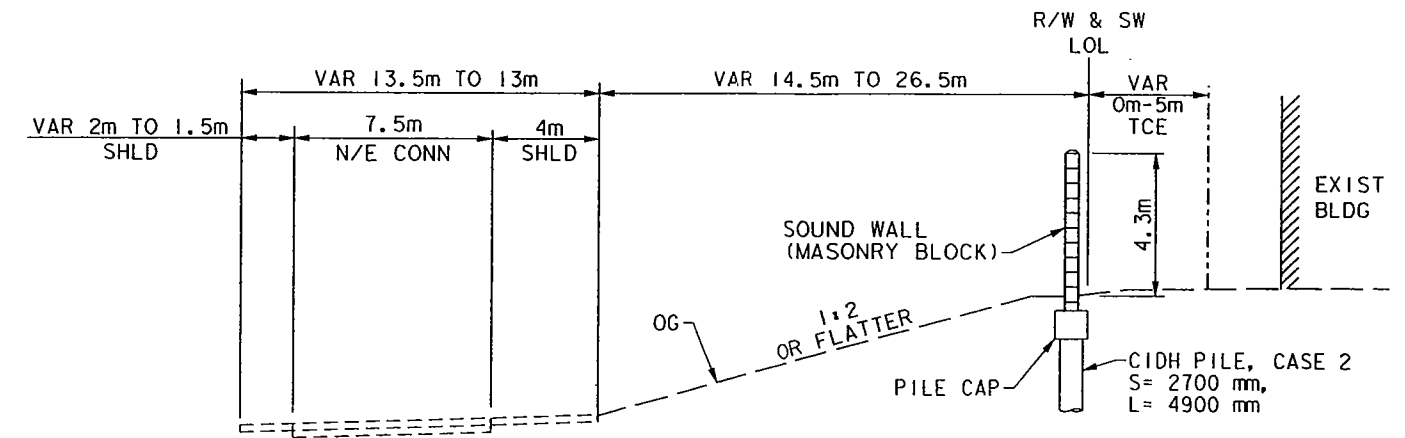

SOUNDWALL NO. S307
STA 305+68.38 TO STA 307+96

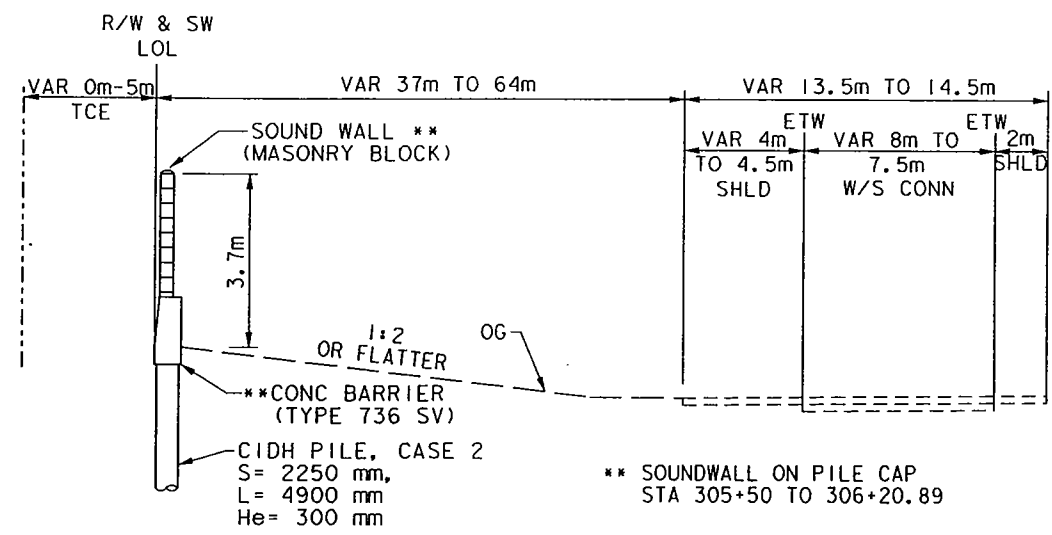


SOUNDWALL NO. S304
STA 304+37 TO STA 306+20.89

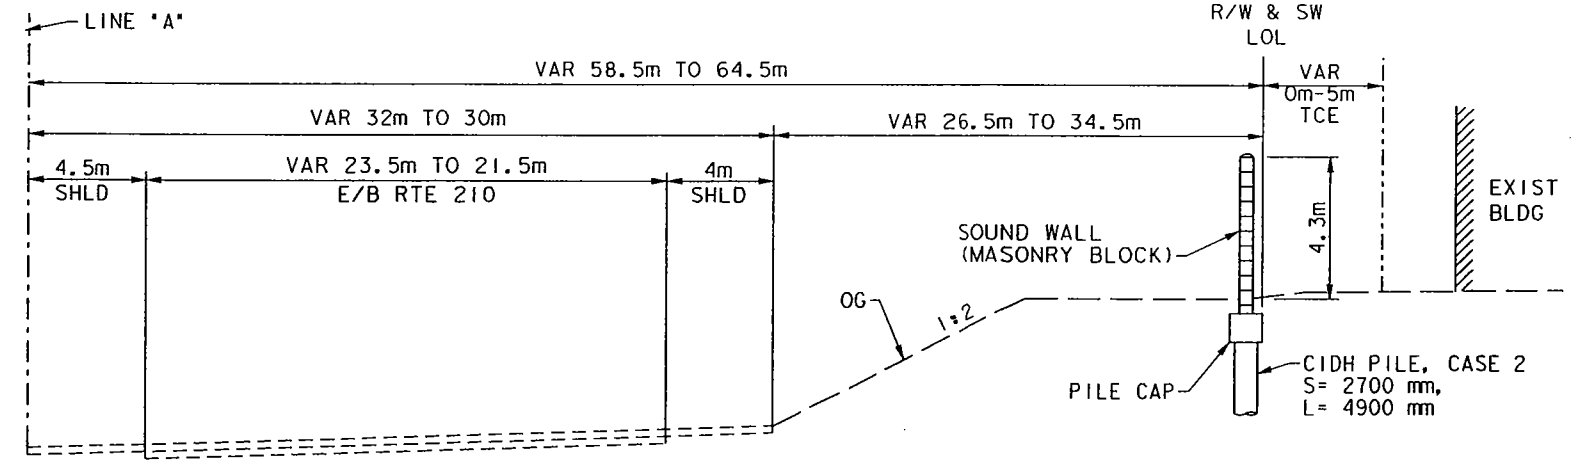

SOUNDWALL NO. S307
STA 307+96 TO STA 309+06.32

**FOR NBSSR ONLY
NOT FOR CONSTRUCTION**

ALL DIMENSIONS ARE IN METERS
UNLESS OTHERWISE SHOWN
TYPICAL CROSS SECTION
NO SCALE X-3

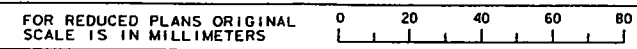

USERNAME → USER
DGN FILE → REQUEST

EA 07-24410 K

LAST REVISION DATE PLOTTED → DATE
TIME PLOTTED → TIME